






Ground Floor Plan 1:100

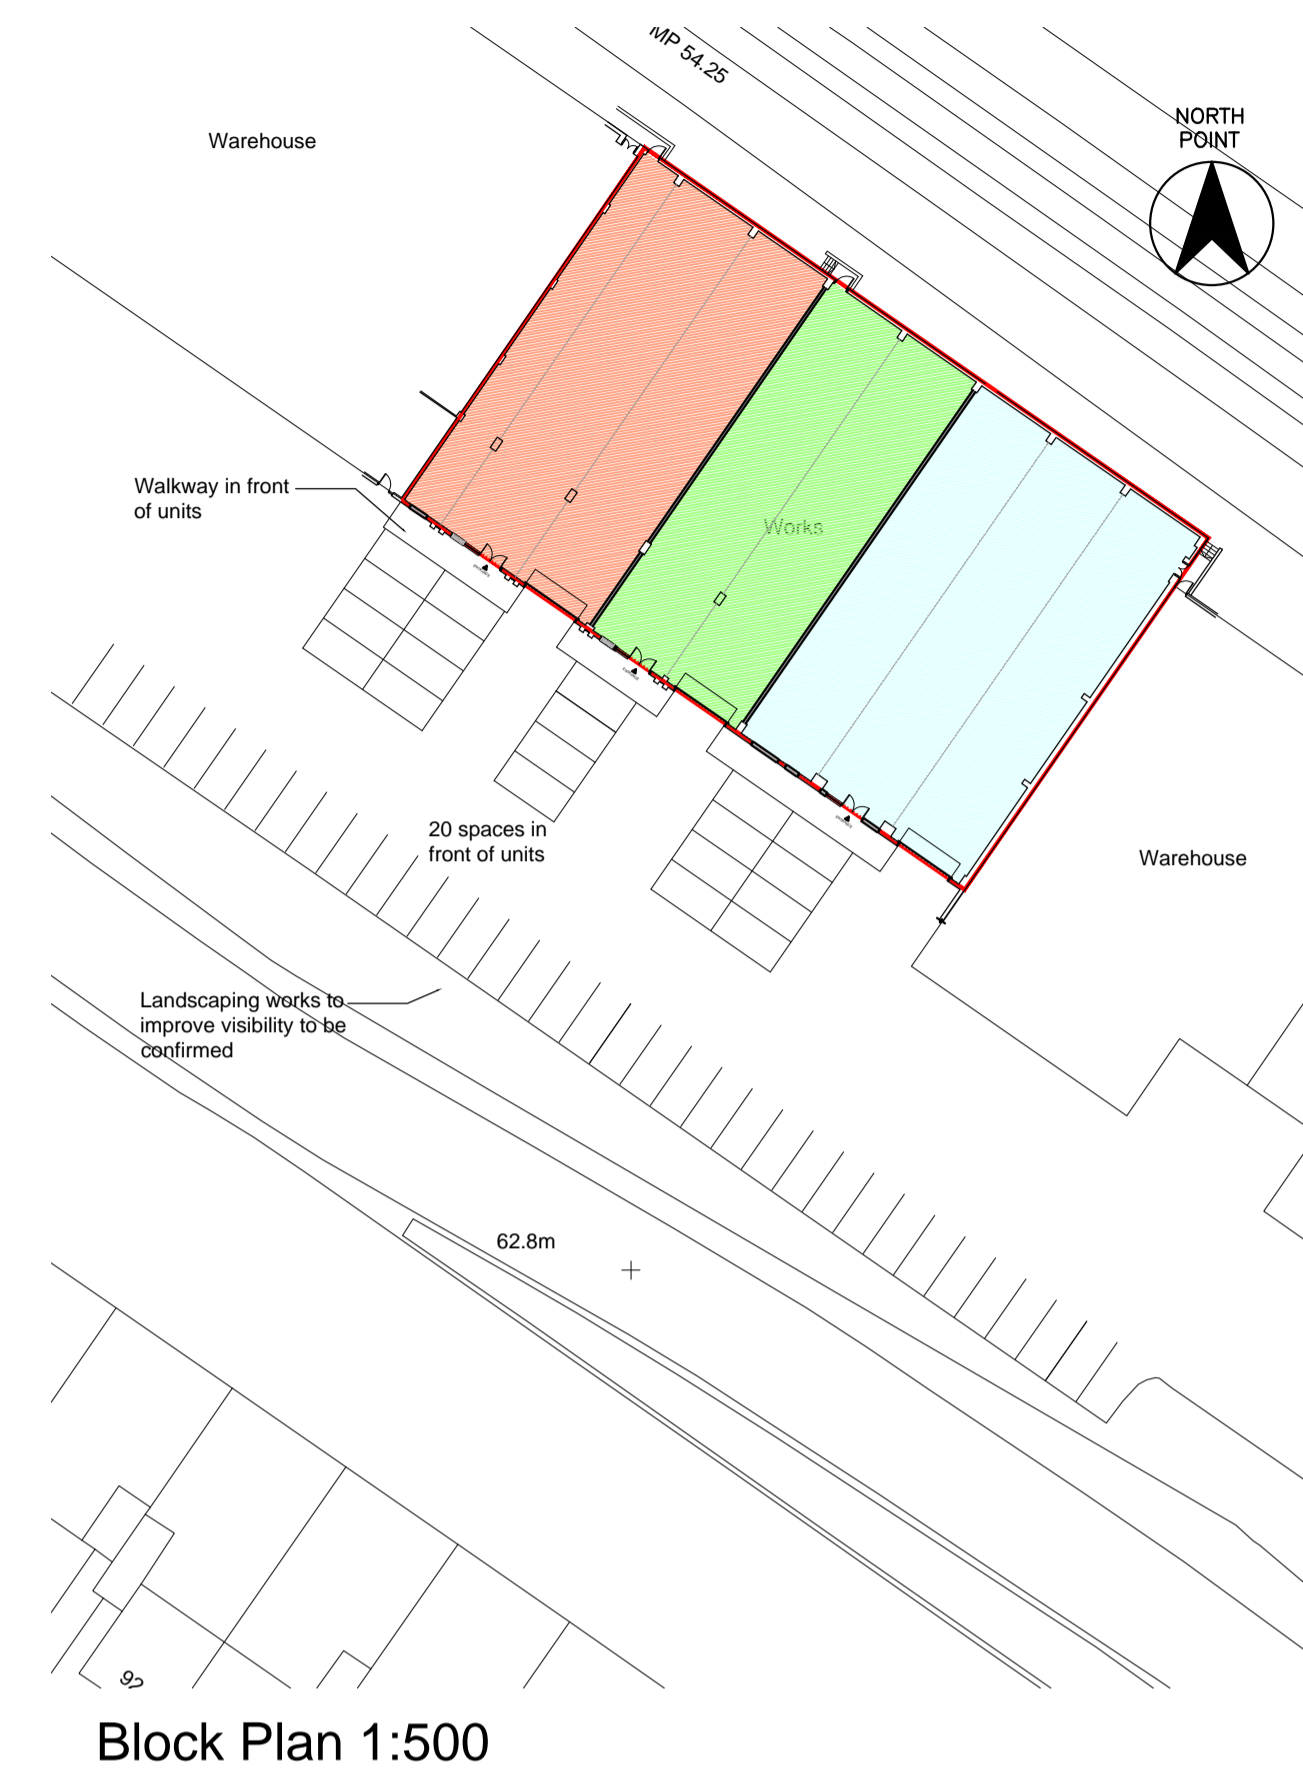


Block Plan 1:500

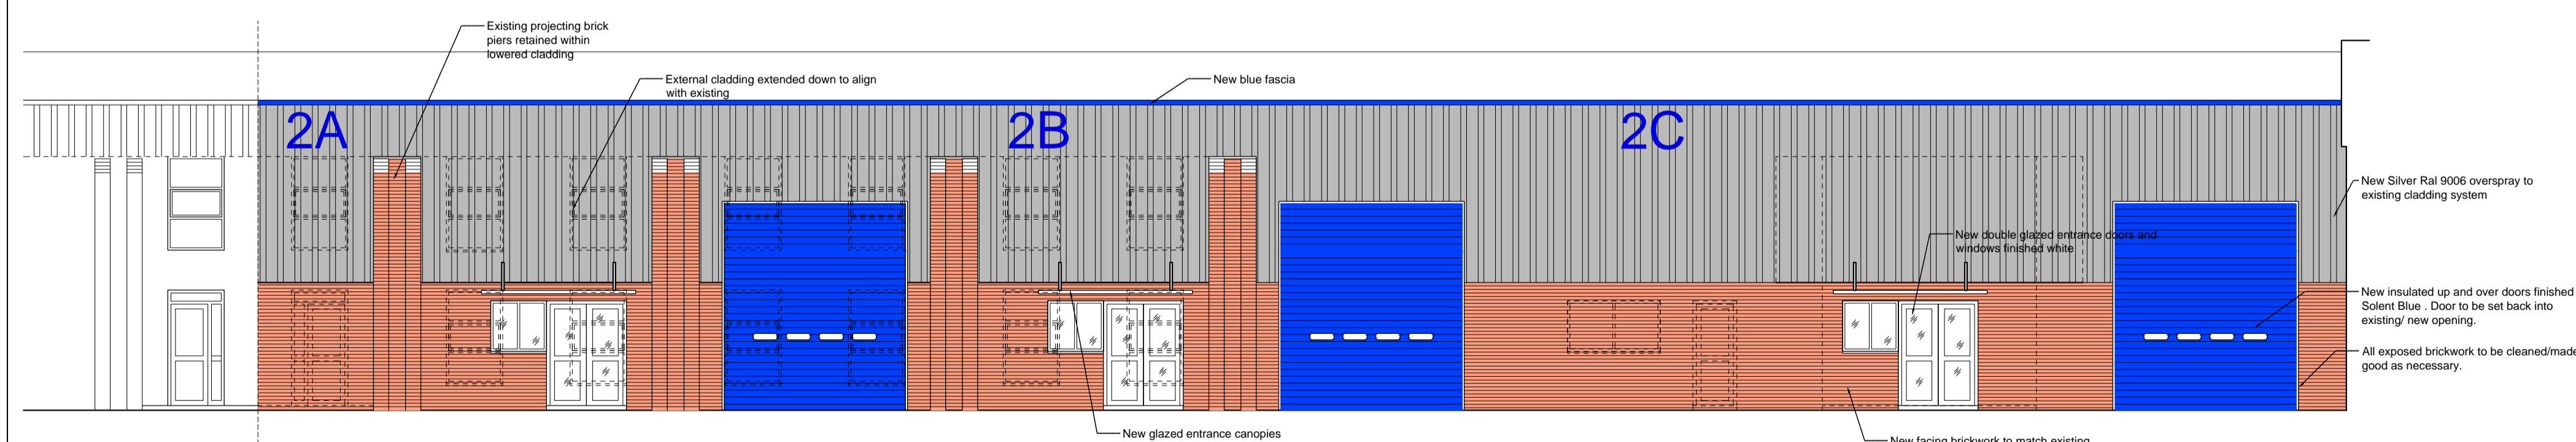


South West Elevation - A Elevation 1:100

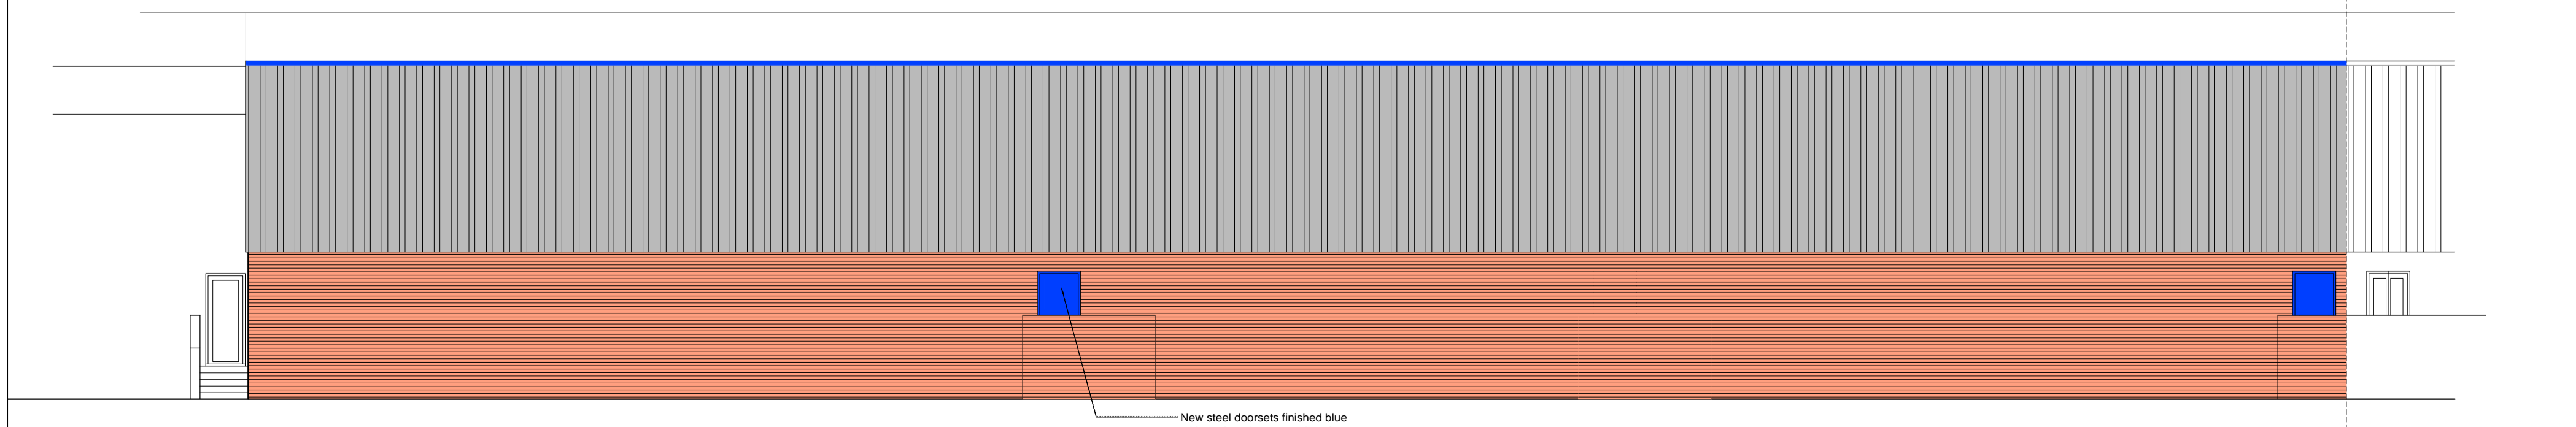

North East Elevation - B Elevation 1:100

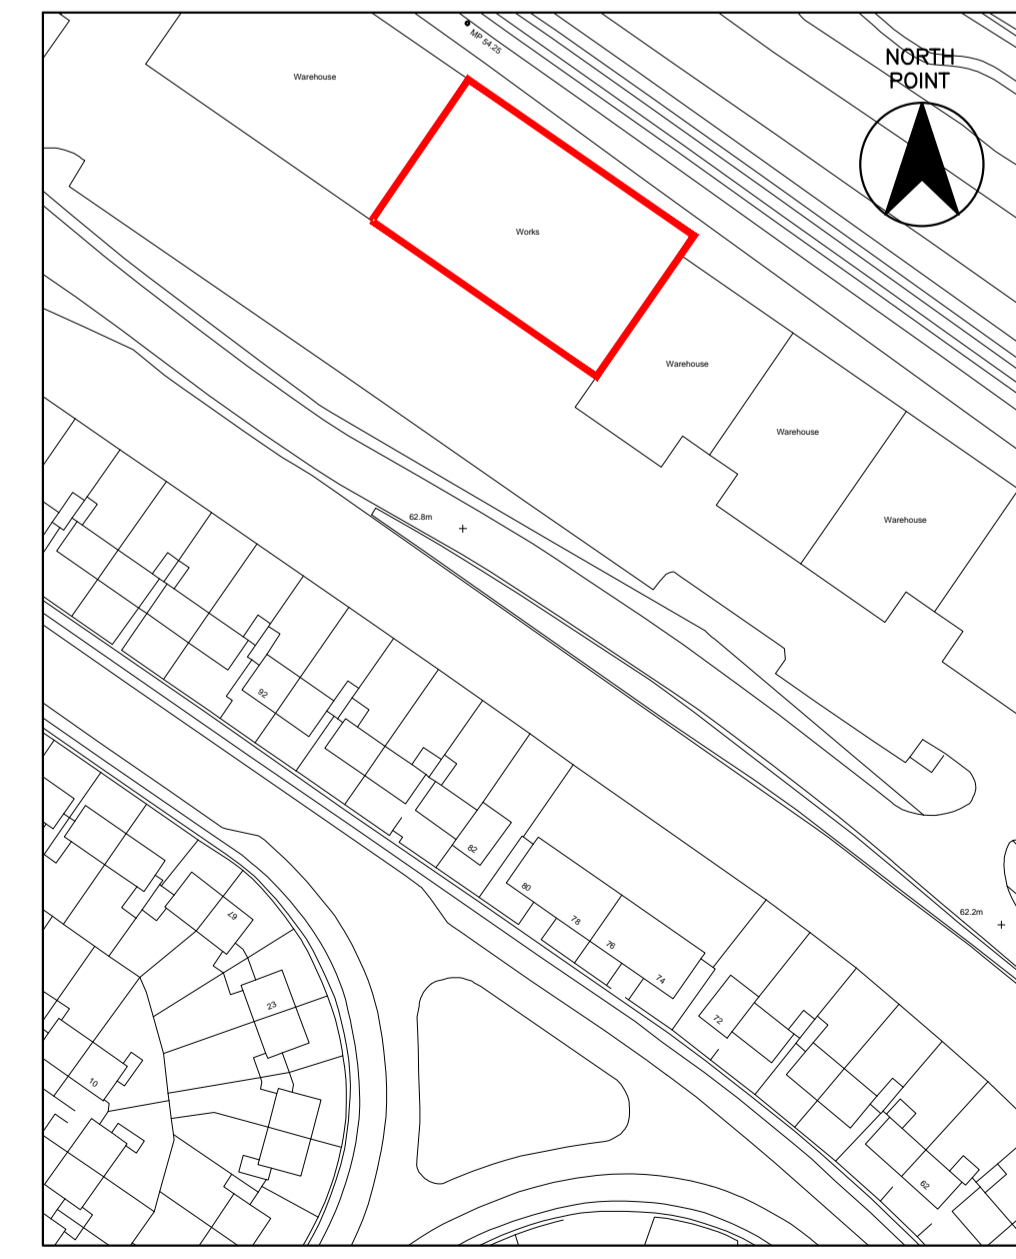

Site Location Plan 1:1250

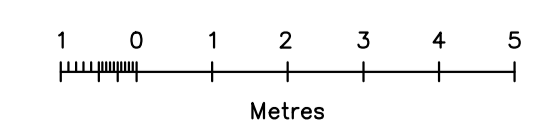

PROJECT
 UNIT 2A
 HAWLEY TRADING ESTATE
 FARNBOROUGH
 SUB DIVISION TO FORM THREE SEPARATE UNITS

CLIENT
 USS

TITLE
 PROPOSED PLANS & ELEVATIONS

DRAWN DCN **CHECKED** DB

DATE JUNE 2012

SCALE 1:100@A1

DRG NO 1481/02

REVISIONS

--	--	--	--	--

LYNWOD ASSOCIATES LTD



LYNWOD HOUSE MURRAY PARK
 NEWMARKET SUFFOLK CB8 9BU
 TEL (01638)661044 FAX (01638)661080
 E-MAIL INFO@LYNWODASSOCIATES.CO.UK
 WWW.LYNWODASSOCIATES.CO.UK