



Maple House. Lackford

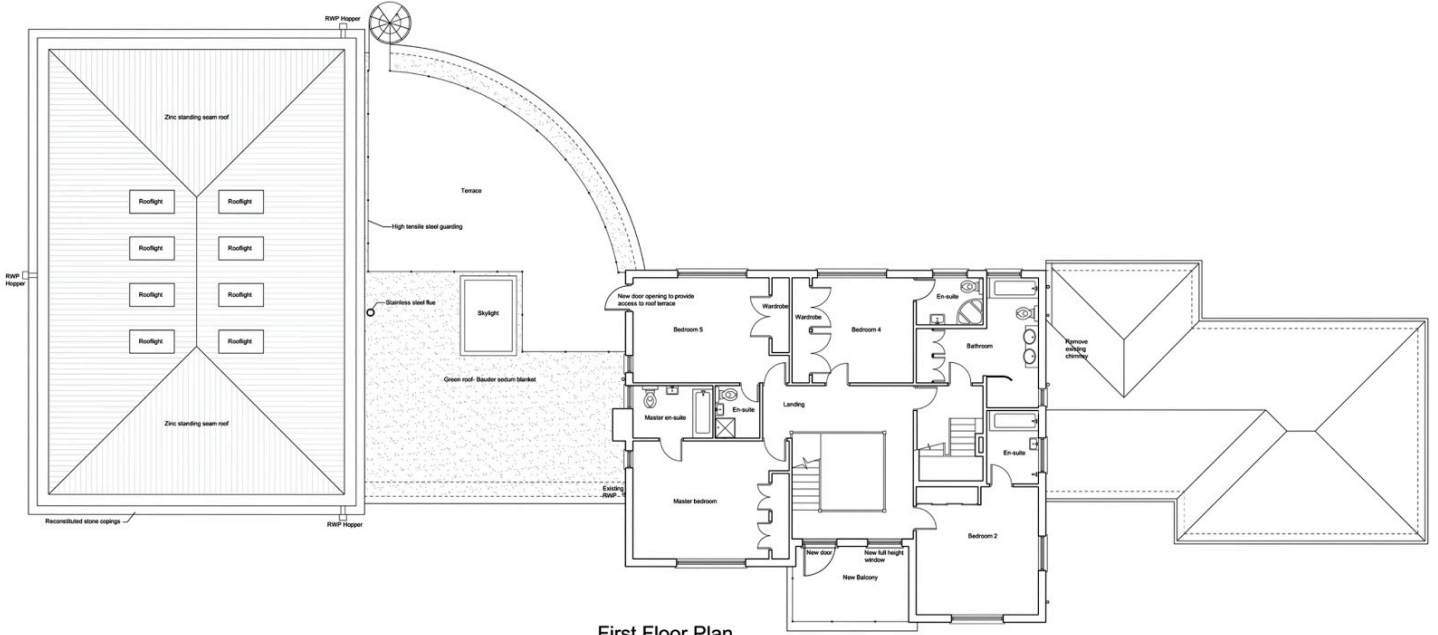

First Floor Plan

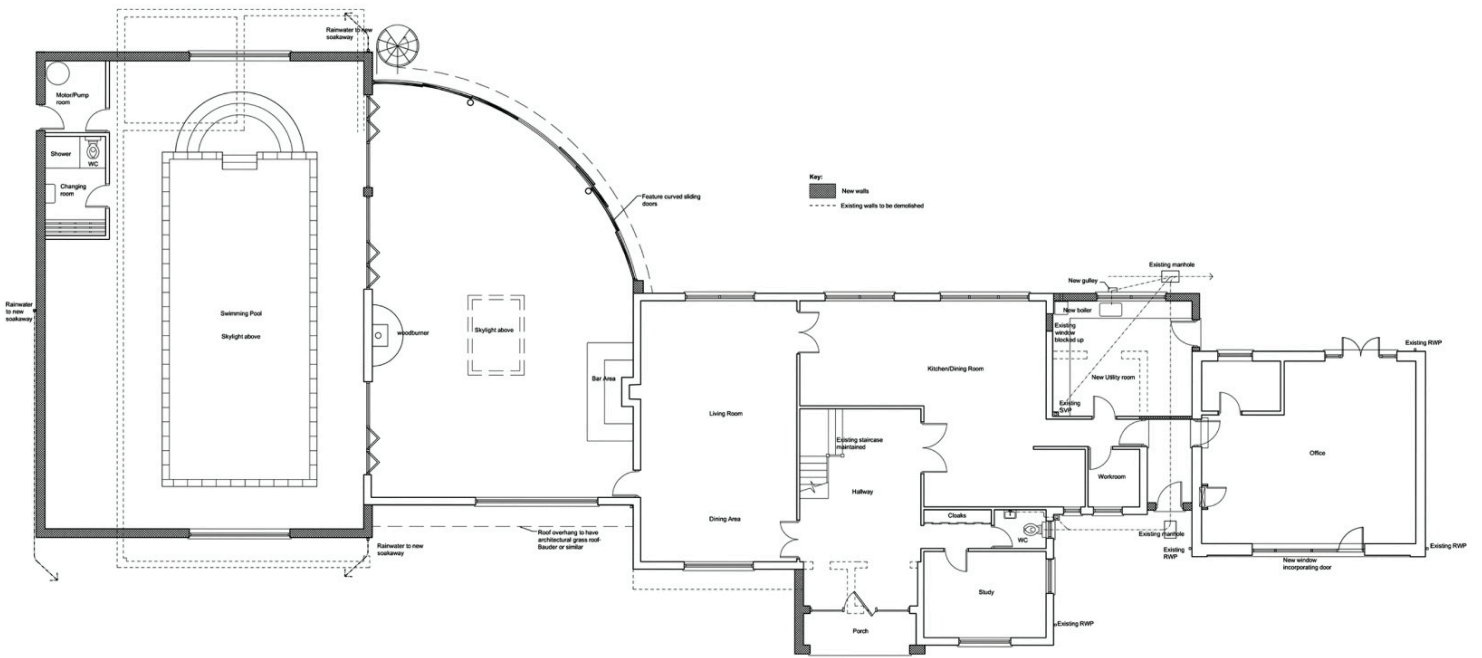

Ground Floor Plan